



## **AGENDA ITEM 4D**

**La Vista City Centre Replat 2**

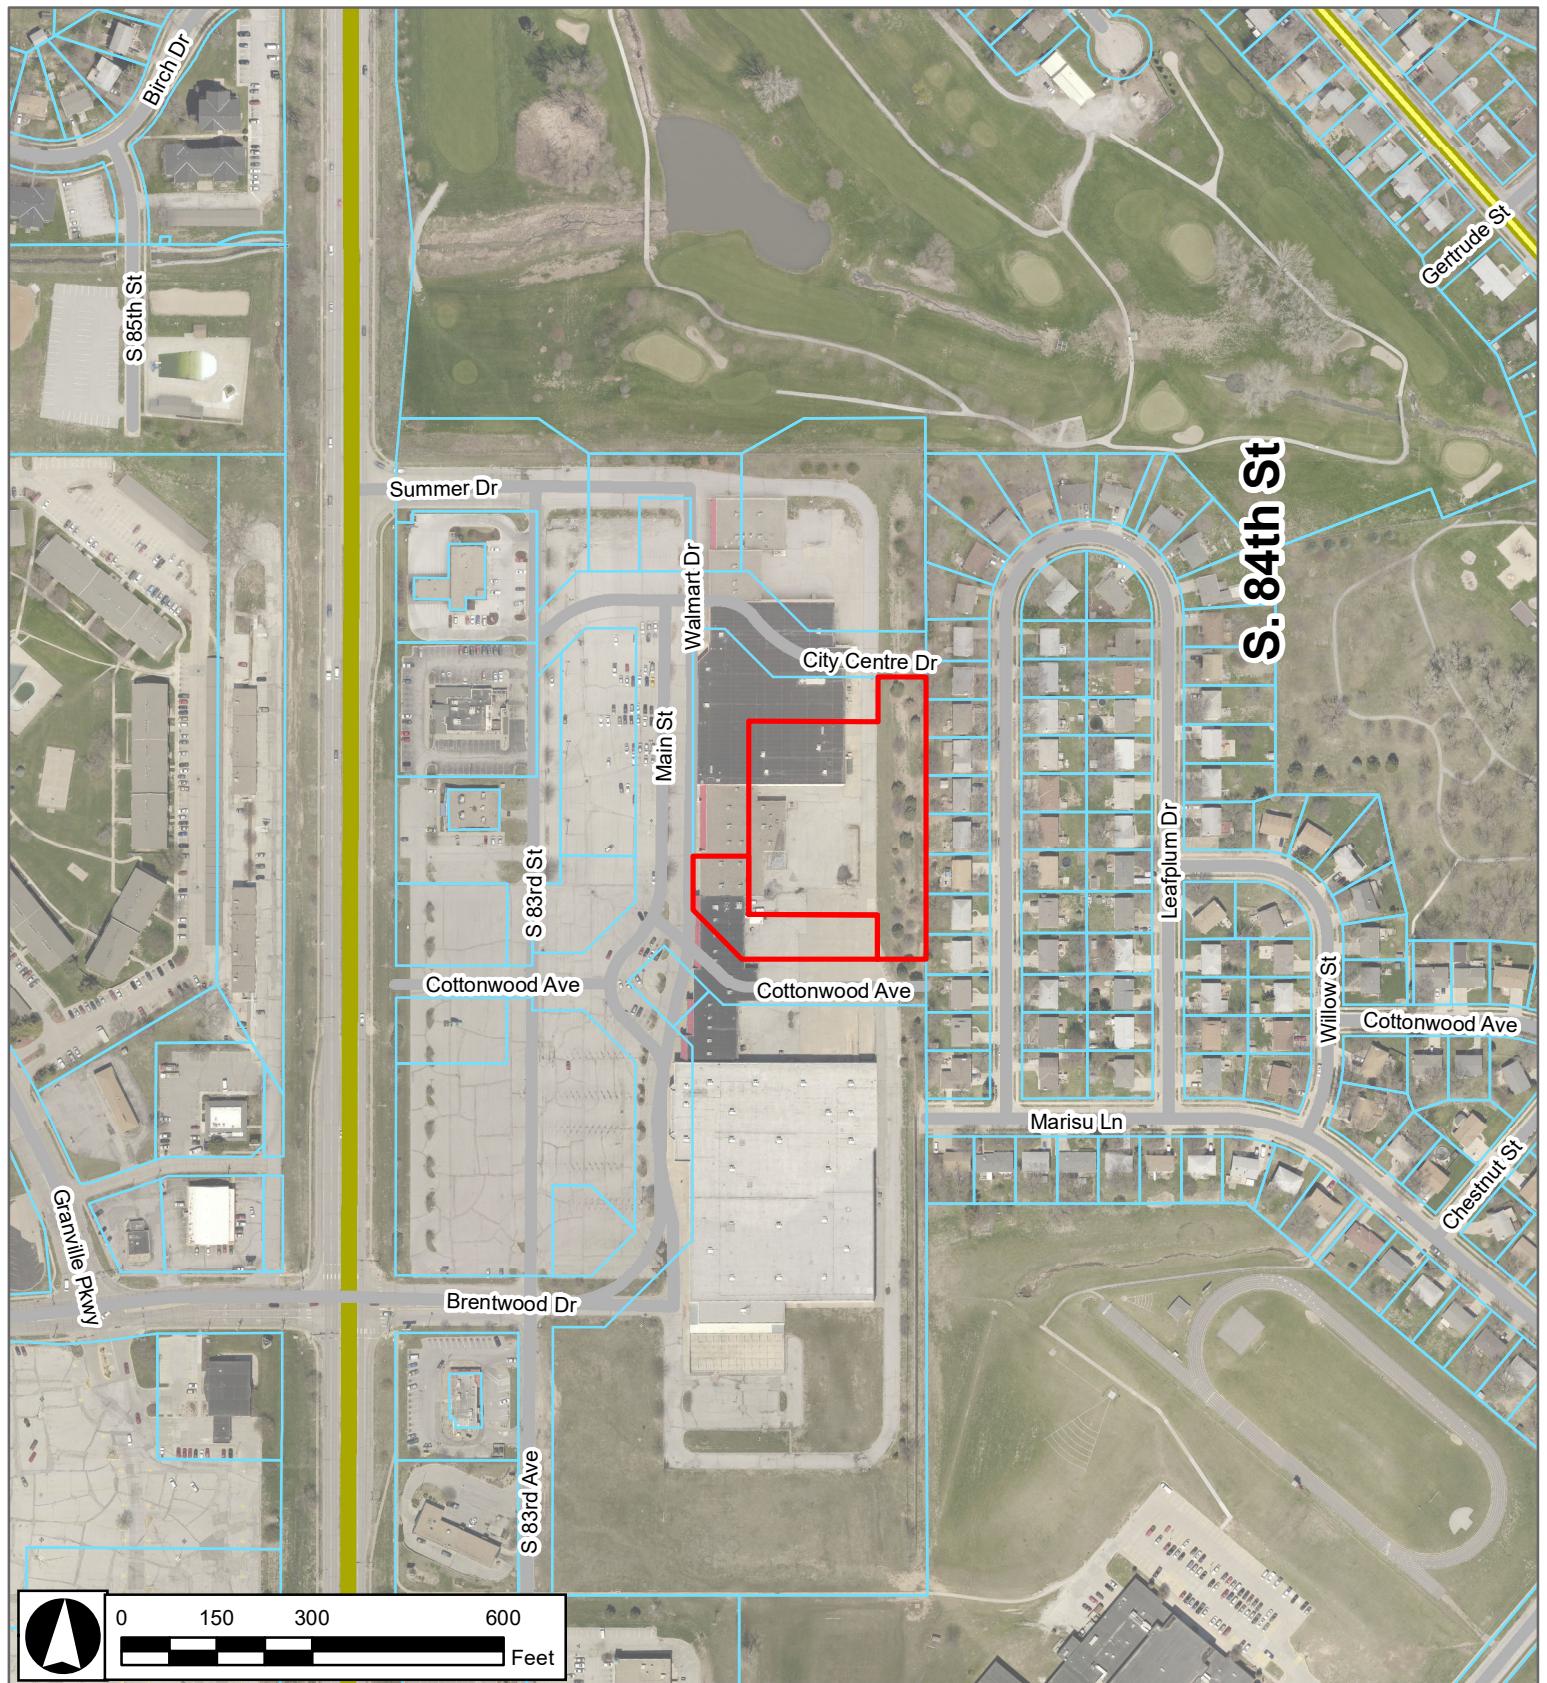

## Project Vicinity Map

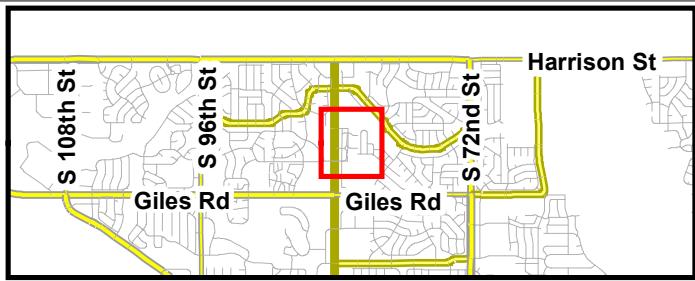


## Lots 16 and 17, La Vista City Centre

9/15/2017  
JMC





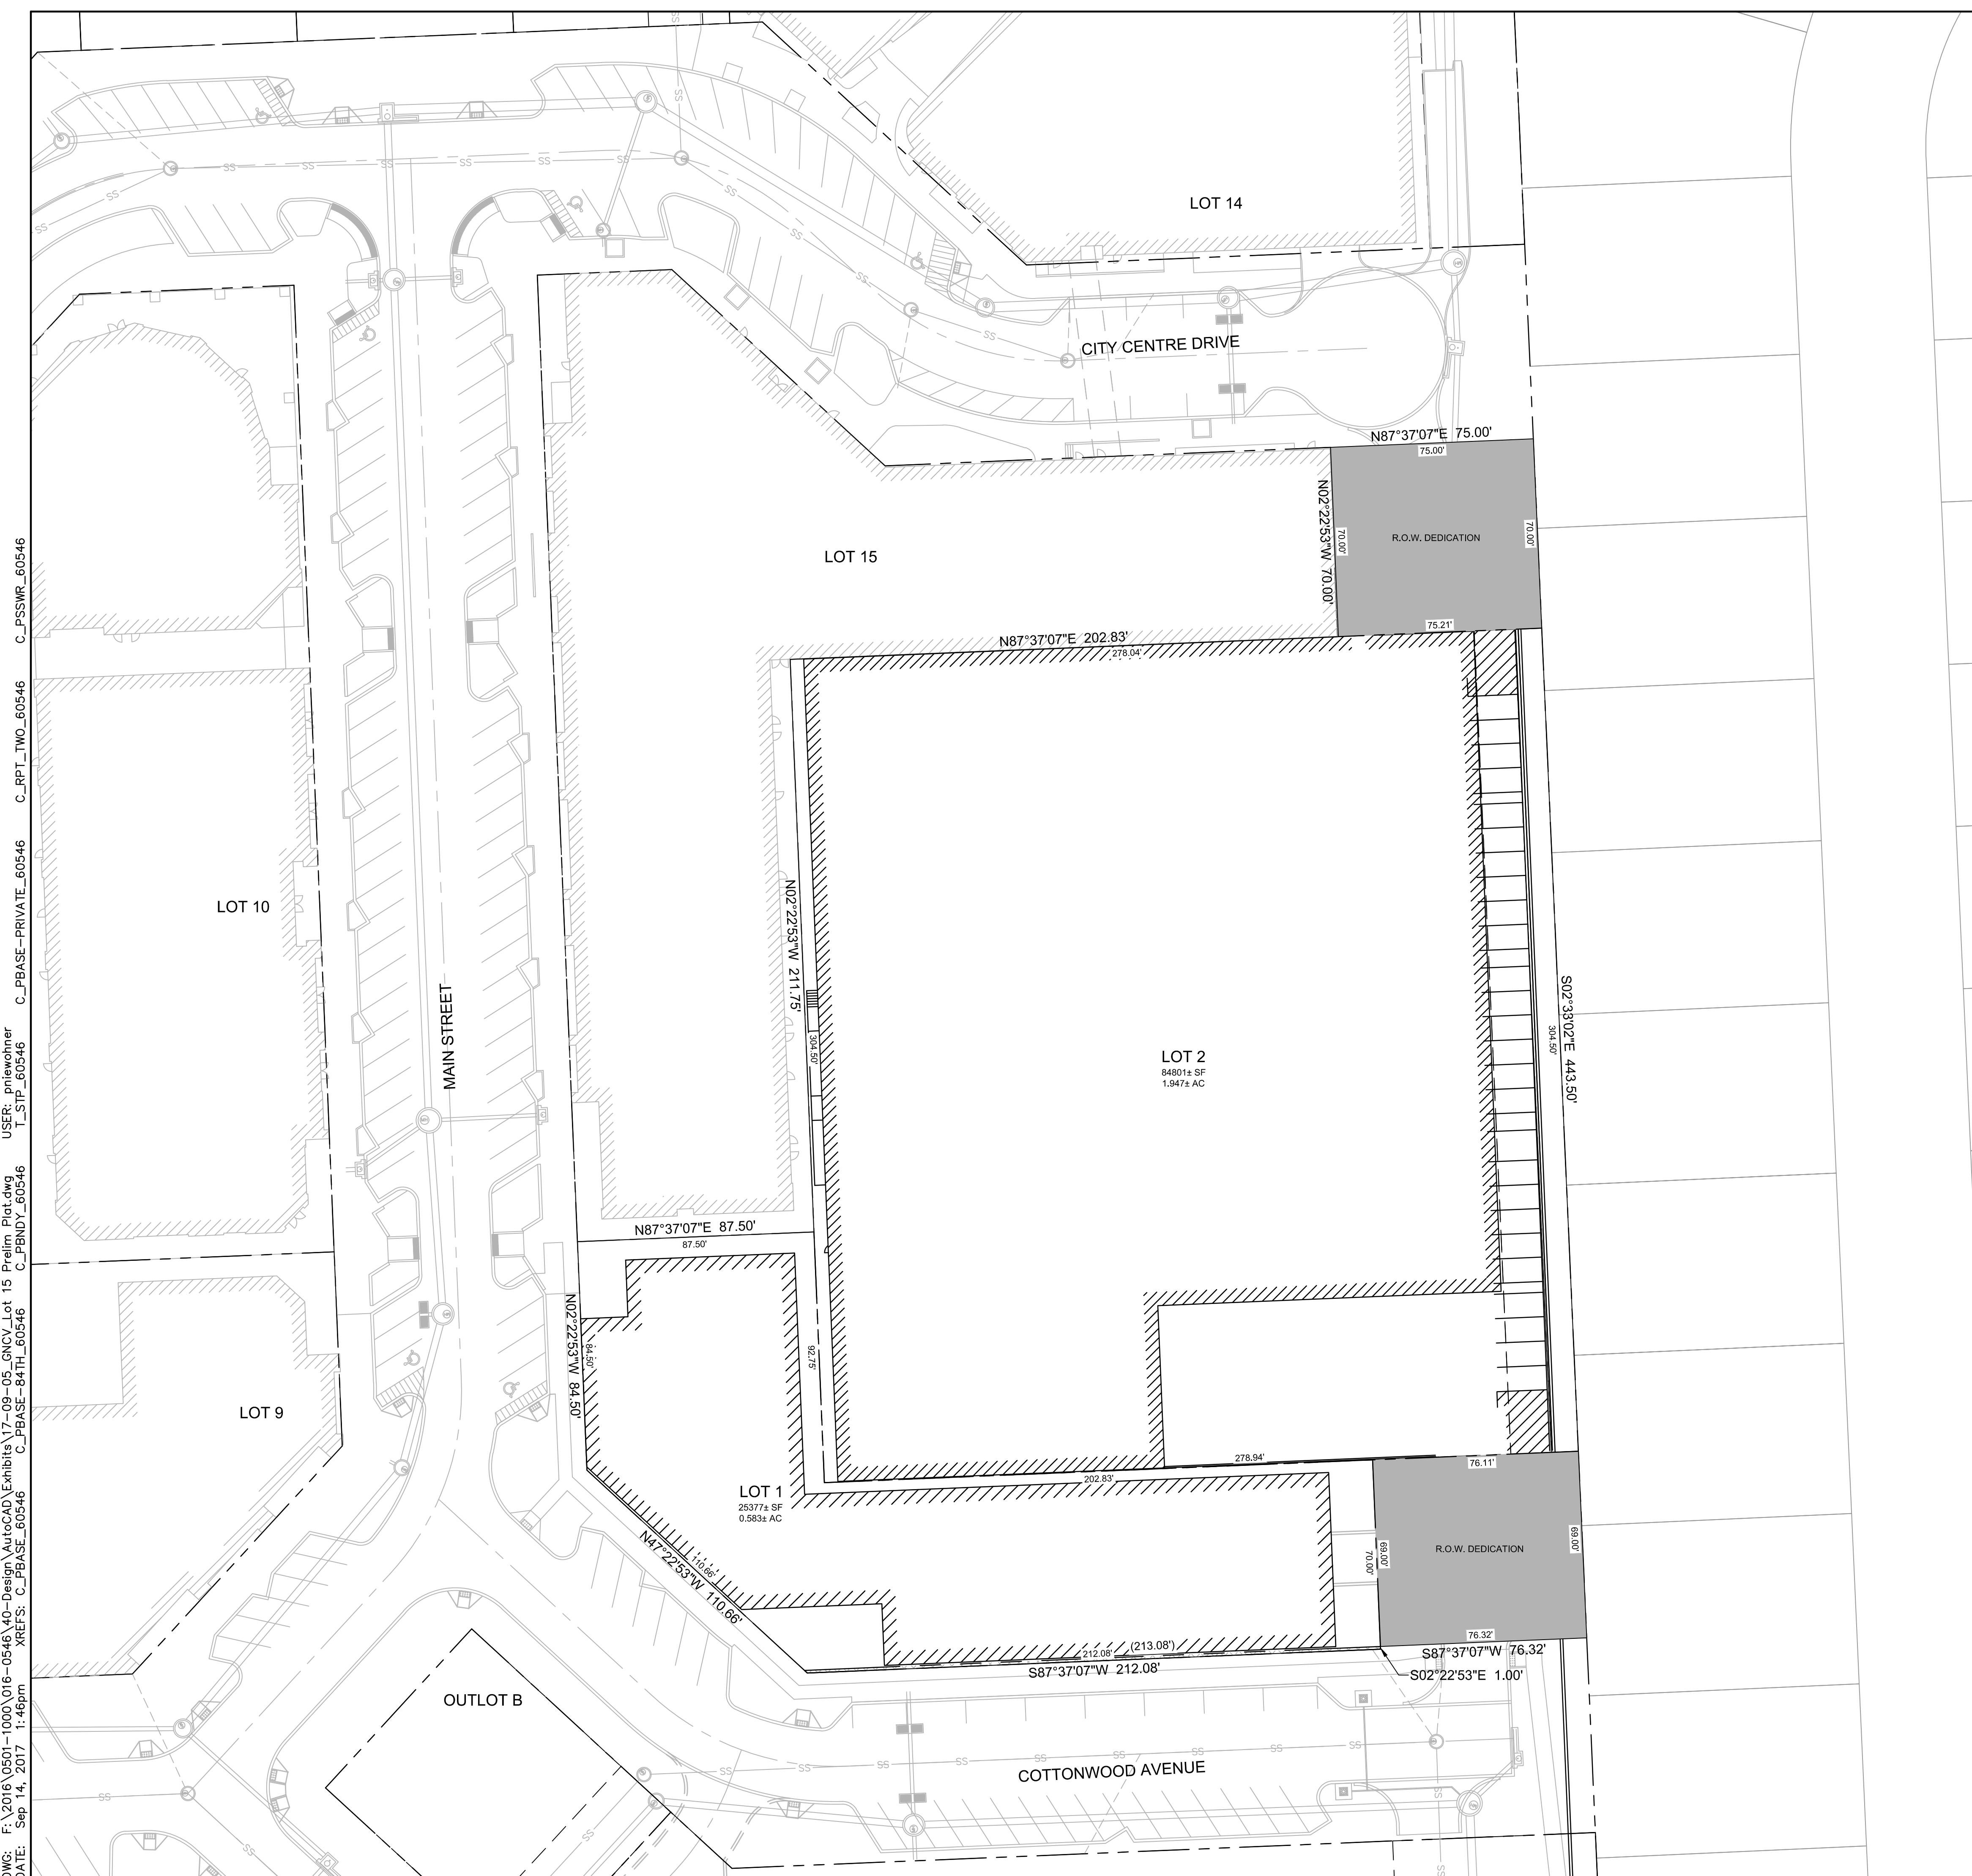

<u>LEGEND</u>	
	BOUNDARY LINE
	EASEMENT LINE
	EXISTING PROPERTY LINE

# CHOLSSON ASSOCIATES

2111 South 67th Street, Suite 200      TEL 402.341.1116  
Omaha, NE 68106      FAX 402.341.5895  
[www.olsenassociates.com](http://www.olsenassociates.com)

PRELIMINARY SITE AND UTILITY PLAN		LA VISTA, NE	2017	REVISIONS
REV. NO.	DATE	LA VISTA CITY CENTRE REPLAT TWO LOTS 1 AND 2		
drawn by:	PAN			
checked by:	ERG			
approved by:	ERG			
QA/QC by:				
project no.:	016-0546			
drawing no.:				
date:	9.14.17			
SHEET				
1 of 1				

# PRELIMINARY SITE AND UTILITY PLAN

---

LOTS 1 AND 2

drawn by: \_\_\_\_\_ PAN  
checked by: \_\_\_\_\_ ERG  
approved by: \_\_\_\_\_ ERG  
QA/QC by: \_\_\_\_\_  
project no.: \_\_\_\_\_ 016-0546  
drawing no.: \_\_\_\_\_  
date: \_\_\_\_\_ 9.14.17

SHEET  
1 of 1