

**CITY OF LA VISTA
MAYOR AND CITY COUNCIL REPORT
AUGUST 19, 2008 AGENDA**

Subject:	Type:	Submitted By:
ADVERTISEMENT OF BIDS – CART CORRALS	◆ RESOLUTION ORDINANCE RECEIVE/FILE	JOE SOUCIE PUBLIC WORKS DIRECTOR

SYNOPSIS

A resolution has been prepared authorizing the advertisement of bids to construct cart corrals for Off Street Parking District I.

FISCAL IMPACT

The FY 2007/08 Off Street Parking District I account provides funds for the proposed project.

RECOMMENDATION

Approval

BACKGROUND

During the 2007/08 budget hearings funding was provided for the purchase of trash receptacles and cart corrals for the Off Street Parking District I. On July 1, 2008, the City of La Vista entered into an Agreement for Professional Services with Beringer Ciaccio Dennell Maybrey, Inc. (BCDM), for design and development of said cart corrals. The following bid schedule is proposed:

Advertisement of Bids	August 20, 2008
Bid Opening	September 9, 2008
Award Contract	September 16, 2008

RESOLUTION NO. _____

A RESOLUTION OF THE MAYOR AND CITY COUNCIL OF THE CITY OF LA VISTA, NEBRASKA, AUTHORIZING THE ADVERTISEMENT OF BIDS FOR CONSTRUCTION OF CART CORRALS FOR OFF STREET PARKING DISTRICT I.

WHEREAS, the City Council has determined that installation of cart corrals at Off Street Parking District I is necessary; and

WHEREAS, the FY 2007/08 Budget - Off Street Parking District I provides funding for the proposed project; and

WHEREAS, Beringer Ciaccio Dennell Maybrey, Inc., has prepared plans and specifications for said project.

NOW, THEREFORE BE IT RESOLVED, that the City of La Vista hereby authorizes the advertisement of bids for construction of cart corrals for Off Street Parking District I in accordance with plans and specifications prepared by Beringer Ciaccio Dennell Maybrey, Inc., and said bids are to be opened and publicly read aloud at 1:30 p.m. at the offices of Beringer Ciaccio Dennell Maybrey, Inc., 1015 North 98th Street, Suite 300, Omaha, Nebraska.

Advertisement of Bids	August 20, 2008
Open Bids	September 9, 2008 – 1:30 p.m.
Award Contract	September 16, 2008



PASSED AND APPROVED THIS 19TH DAY AUGUST 2008

CITY OF LA VISTA

Douglas Kindig, Mayor

ATTEST:

Pamela A. Buethe, CMC
City Clerk

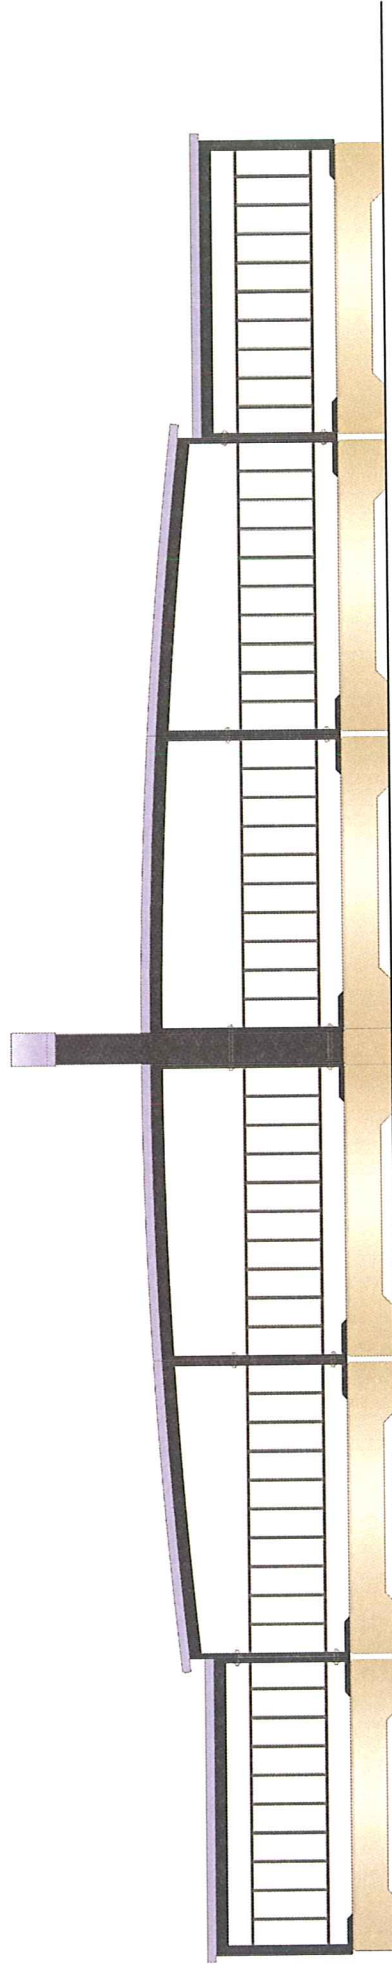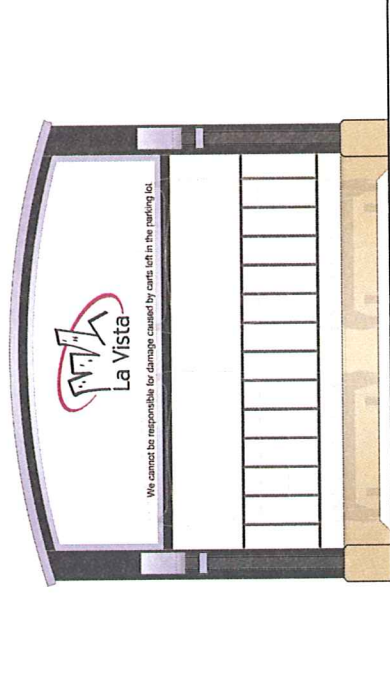

Option 4: All Black, Black Rail




Cart Corral
La Vista, Nebraska




PLAN & ELEVATIONS


Beringer Ciacio Dennell Mabrey
 architecture • landscape architecture • interior design • construction management

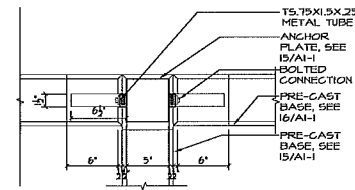


JOINING DETAIL AT PLAN (14)
1 1/2" = 1'-0" (A1-1)

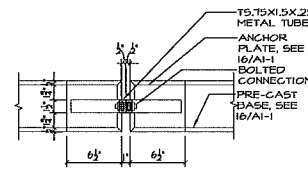


TYPICAL JOINING PLAN (13)
1 1/2" = 1'-0" (A1-1)

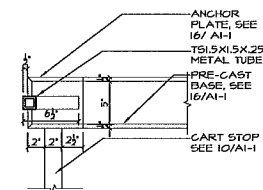


TYPICAL EDGE PLAN (12)
1 1/2" = 1'-0" (A1-1)

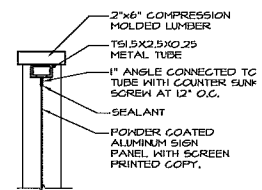


SIGN SECTION DETAIL (11)
1 1/2" = 1'-0" (A1-1)

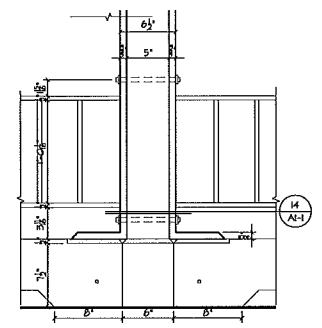


JOINING DETAIL AT SIGN (9)
1 1/2" = 1'-0" (A1-1)

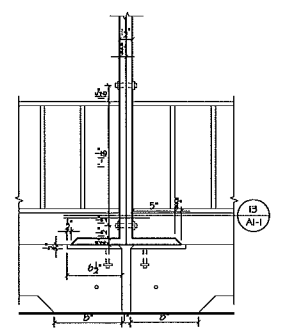


TYPICAL JOINING DETAIL (8)
1 1/2" = 1'-0" (A1-1)

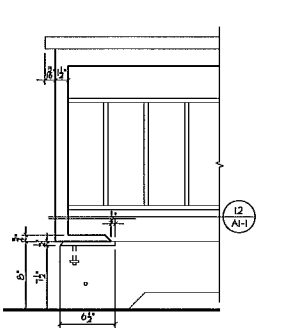


TYPICAL EDGE DETAIL (7)
1 1/2" = 1'-0" (A1-1)

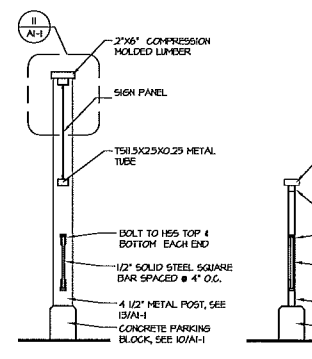


SIGN SECTION (8)
3/4" = 1'-0" (A1-1)

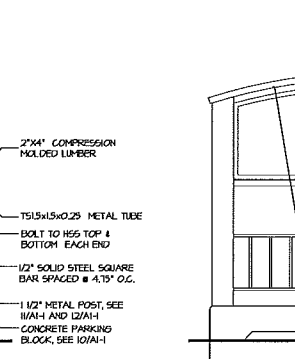


RAIL SECTION (5)
3/4" = 1'-0" (A1-1)

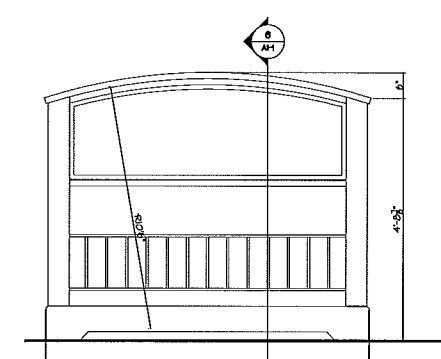


MIDDLE ELEVATION/DETAILS (4)
3/4" = 1'-0" (A1-1)

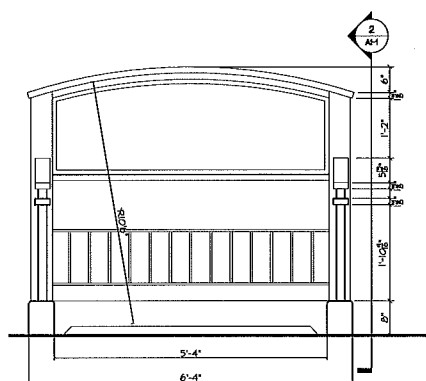


FRONT ELEVATION (3)
3/4" = 1'-0" (A1-1)

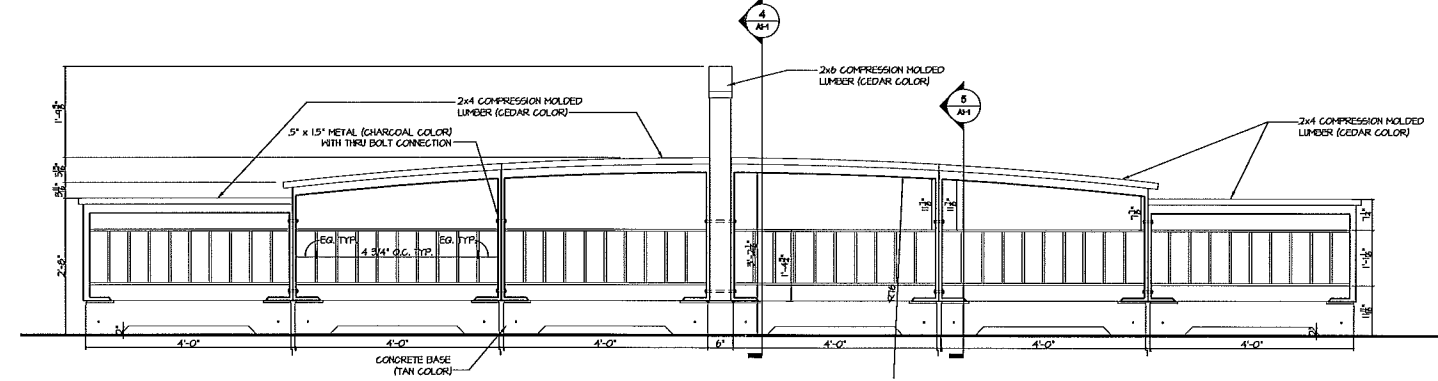


SIDE ELEVATION (2)
3/4" = 1'-0" (A1-1)

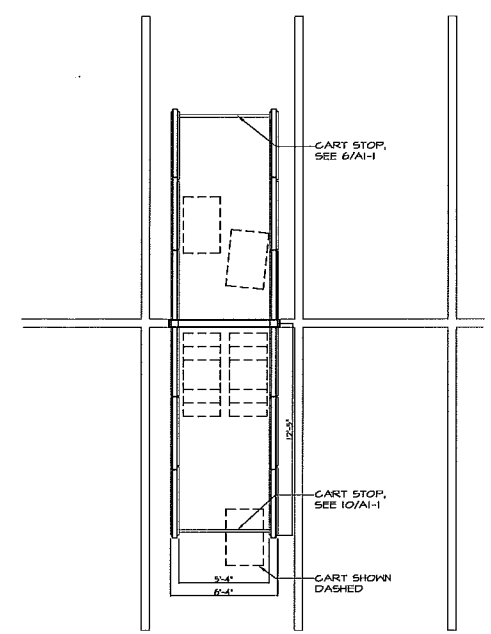


PLAN (1)
1/4" = 1'-0" (A1-1)

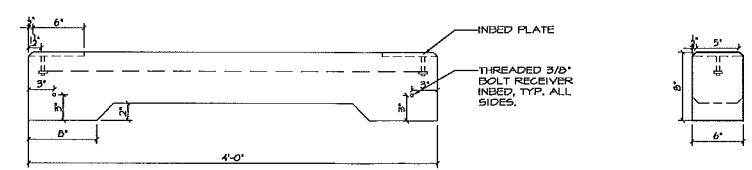

PRE-CAST BASE AT RAIL (16)
1 1/2" = 1'-0" (A1-1)

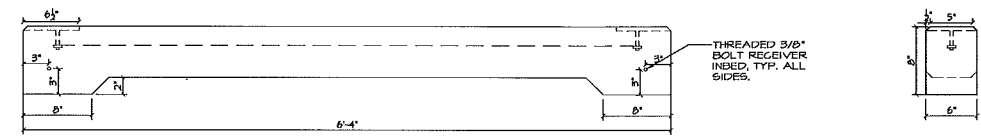

PRE-CAST BASE AT SIGN (15)
1 1/2" = 1'-0" (A1-1)

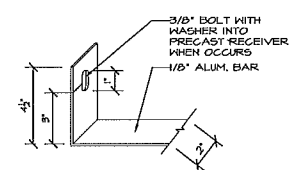

CART STOP DETAIL (10)
3" = 1'-0" (A1-1)

CART CORRAL

LAYISTA NEERASKA DENNELL MAREY - ARCHITECTURE, LANDSCAPE ARCHITECTURE, INTERIOR DESIGN, CONSTRUCTION MANAGEMENT



A1-1

1 AUG 2020
Sched No. 442-03