

UPDATED SOUTHPORT EAST LIGHT FIXTURE CUT SHEETS



**Revised due to change in
manufacturer and revision
to arm fitter.**

Revised December 2025



Parking Lot Light Fixture

NOTE:
Ø7/16" THRU-HOLE REQUIRED FOR
3/8" S/S HEX BOLT W/
FLAT WASHER & NYLOC NUT

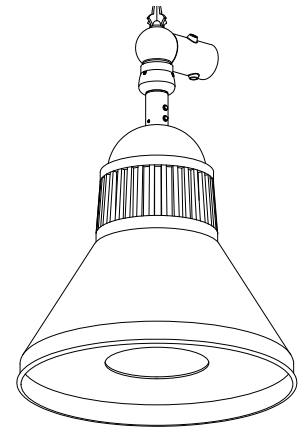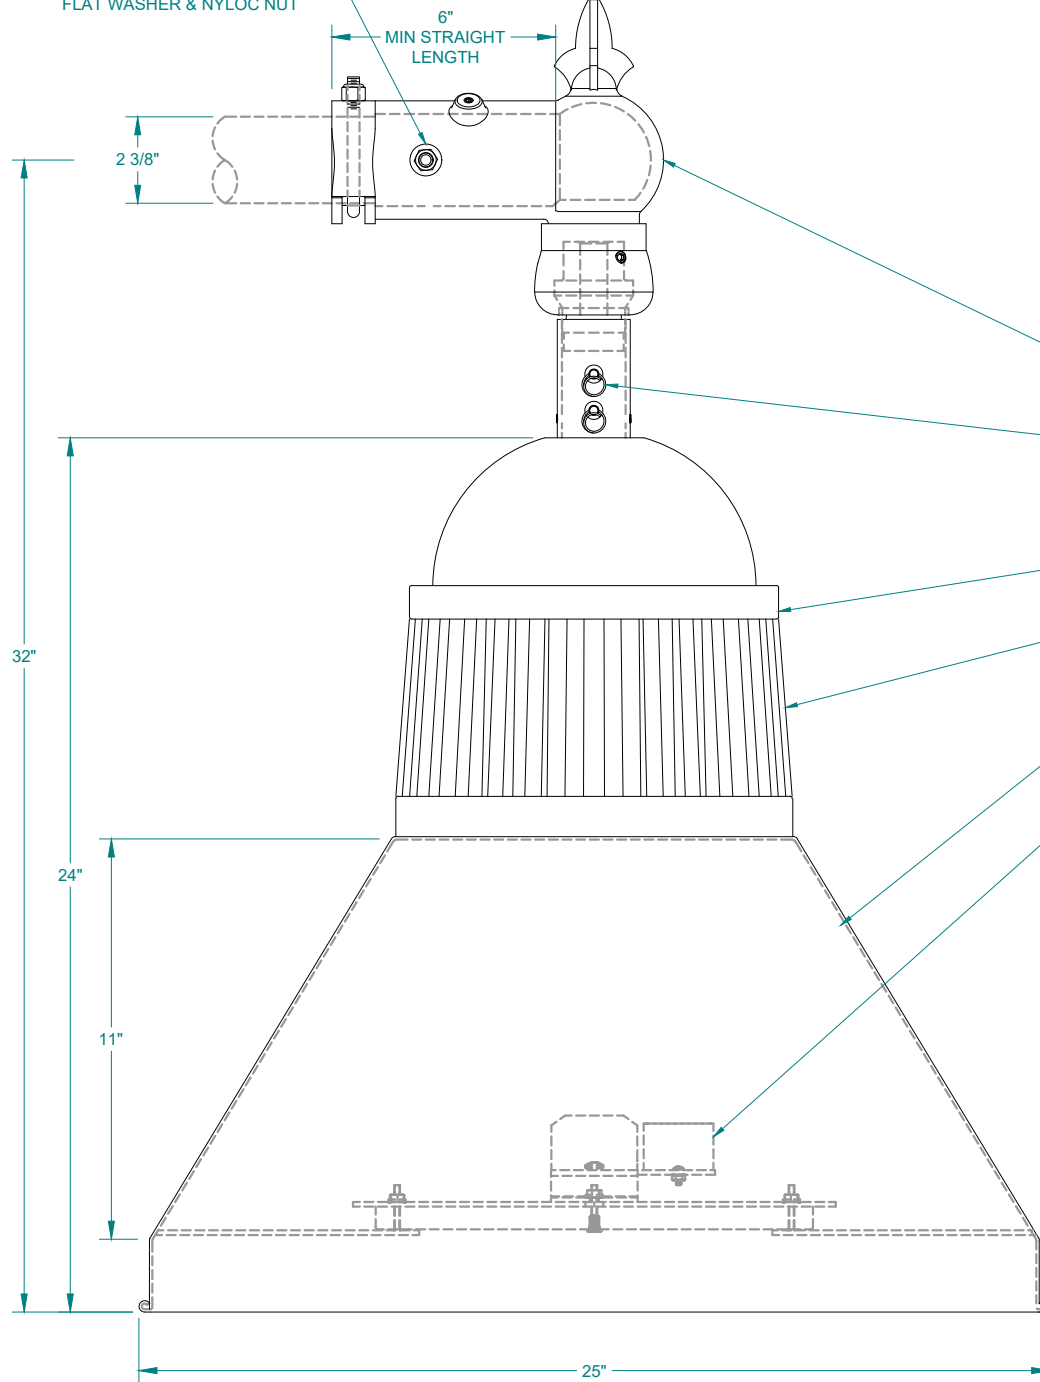

PA-BFS
POST ARM BALL FITTER/SWIVEL

DUAL CLEVIS PIN MOUNTING


A36 CAST ALUMINUM TOP

BVA2501
ANGLE SHADE LUMINAIRE

0.0808" 1100 SERIES SPUN ALUMINUM BODY

LED:
105W EDGE-LIT COMFORT LED
(E105LDLTXXXX)
- DISTRIBUTION: T.B.D.
- CCT: T.B.D.
- CRI >80
- ~14,000 LUMENS MAX

SURGE PROTECTOR:
- 20KA³ MAX / 10KA² NOMINAL DISCHARGE


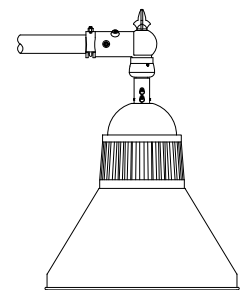


ORDER NUMBER	TYPE	QUANTITY
186518	-	-
CATALOG NUMBER		
BVA2501-VRBS-E105LDL/TX-40K/ PA-BFS/RAL 7042 - TX= Distribution as determined by design team per project		
Contact Central States Lighting Alliance for IES files		
DRAWN BY	PROJECT	
DUNCAN	SOUTHPORT - LA VISTA NEBRASKA	

SUBMITTAL DRAWING			REV
09/17/25	2nd RELEASE		C
09/24/25	3rd RELEASE		D
10/02/25	RIBBED, CAST ALUMINUM TOP		E
FINISH			SHEET
CUSTOM: RAL #7042 (TRAFFIC GREY A)			1 - 2

ANPLighting®	
9044 DEL MAR AVE., MONTCLAIR, CA 91763 TEL: (909) 982-1807 www.ANPLighting.com	
UNSPECIFIED TOLERANCES: XX = ± 0.1 XXX = ± 0.03 XXXX = ± 0.015 ANGULAR TOLERANCE: X° = ± 1° XX' = ± 0.1°	DIMENSION IN INCHES DIMENSION IN [] = mm CONFORMS TO ASME Y14.5M DO NOT SCALE PRINT
CRITICAL DIMENSIONS	THIRD ANGLE PROJECTION
This document contains confidential and proprietary information of ANP Lighting. Receipt or possession of this document does not convey any rights to reproduce or disclose its contents, or to make, use, or sell anything it may disclose without the specific written authorization of ANP Lighting may violate the intellectual property rights of ANP Lighting.	

Pedestrian Light Fixture

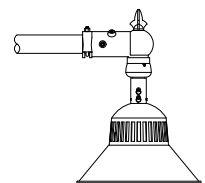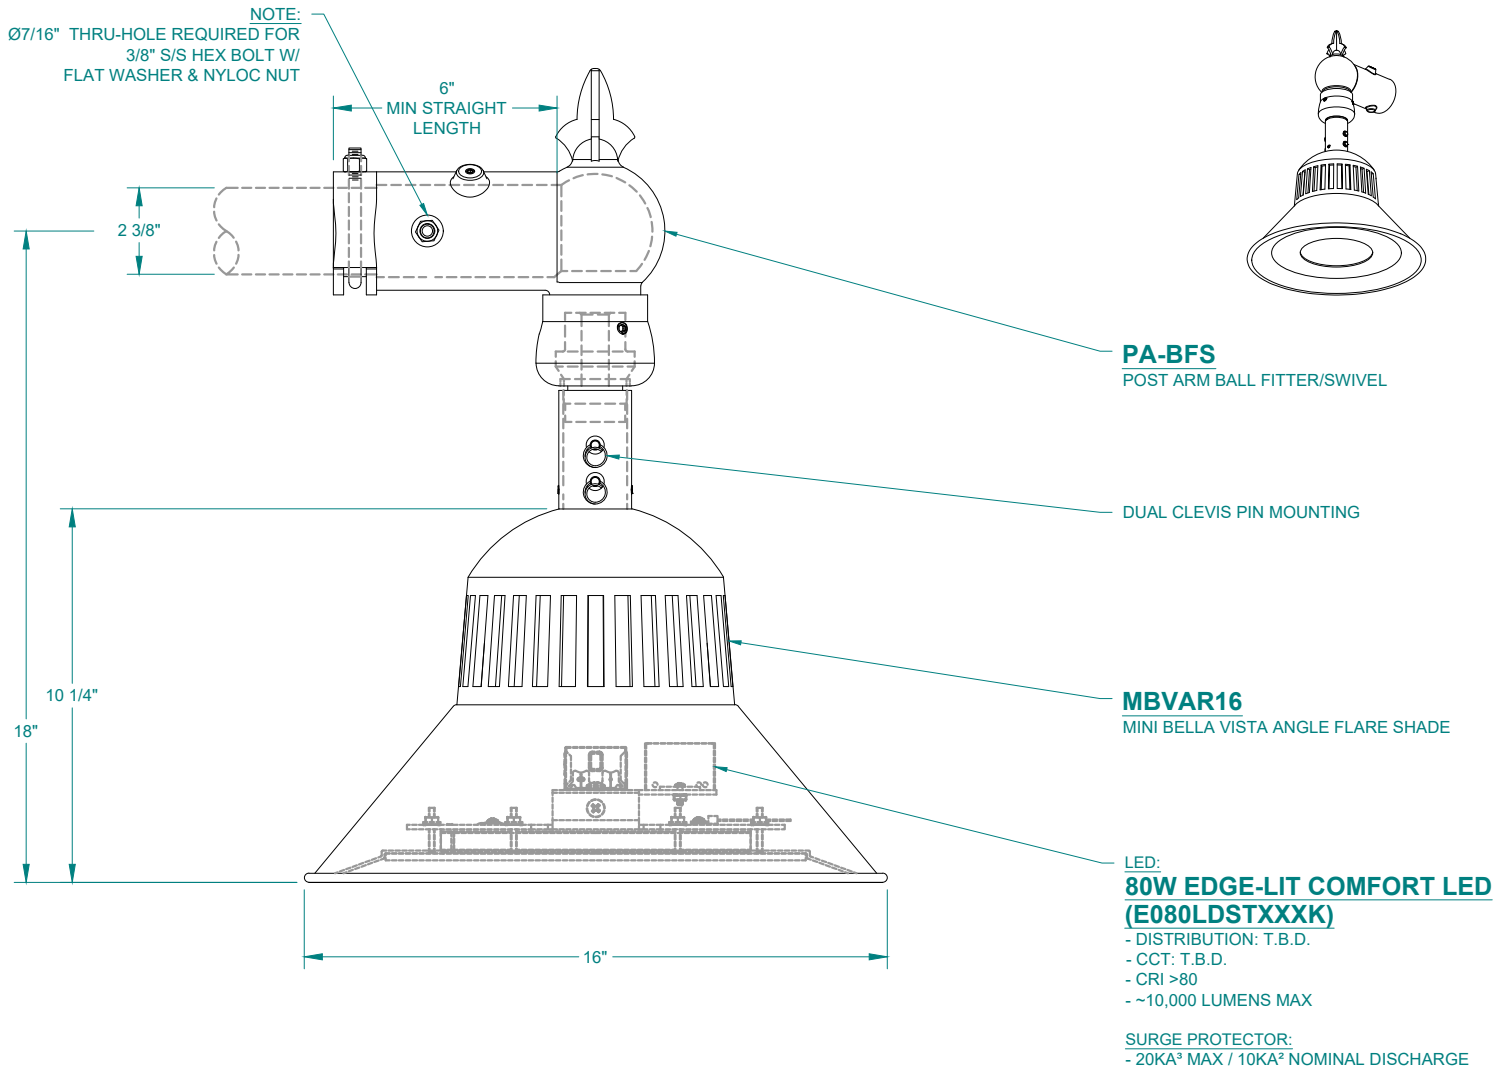

ORDER NUMBER 186518	TYPE -	QUANTITY -
CATALOG NUMBER MBVA16-VRBS-E080LDS/TX-40K/ PA-BFS/ RAL 7042 - TX= Distribution as determined by design team per project		
Contact Central States Lighting Alliance for IES files		
DRAWN BY DUNCAN	PROJECT SOUTHPORT - LA VISTA NEBRASKA	

SUBMITTAL DRAWING			REV
09/17/25	2nd RELEASE		C
09/24/25	3rd RELEASE		D
10/02/25	RIBBED, CAST ALUMINUM TOP		E
FINISH CUSTOM: RAL #7042 (TRAFFIC GREY A)			SHEET 2 - 2

ANPLighting® 9044 DEL MAR AVE., MONTCLAIR, CA 91763 TEL: (909) 982-1807 www.ANPLighting.com	
UNSPECIFIED TOLERANCES: XX = ± 0.1 XXX = ± 0.03 XXXX = ± 0.015 ANGULAR TOLERANCE: X° = ± 1° XX' = ± 0.1°	DIMENSION IN INCHES DIMENSION IN [] = mm CONFORMS TO ASME Y14.5M DO NOT SCALE PRINT
CRITICAL DIMENSIONS	THIRD ANGLE PROJECTION
This document contains confidential and proprietary information of ANP Lighting. Receipt or possession of this document does not convey any rights to reproduce or disclose its contents, or to make, use, or sell anything it may disclose without the specific written authorization of ANP Lighting may violate the intellectual property rights of ANP Lighting.	