


UPDATED SOUTHPORT WEST LIGHT FIXTURE CUT SHEETS

**Revised due to change in
manufacturer and revision
to arm fitter.**

Revised December 2025



Parking Lot Light Fixture


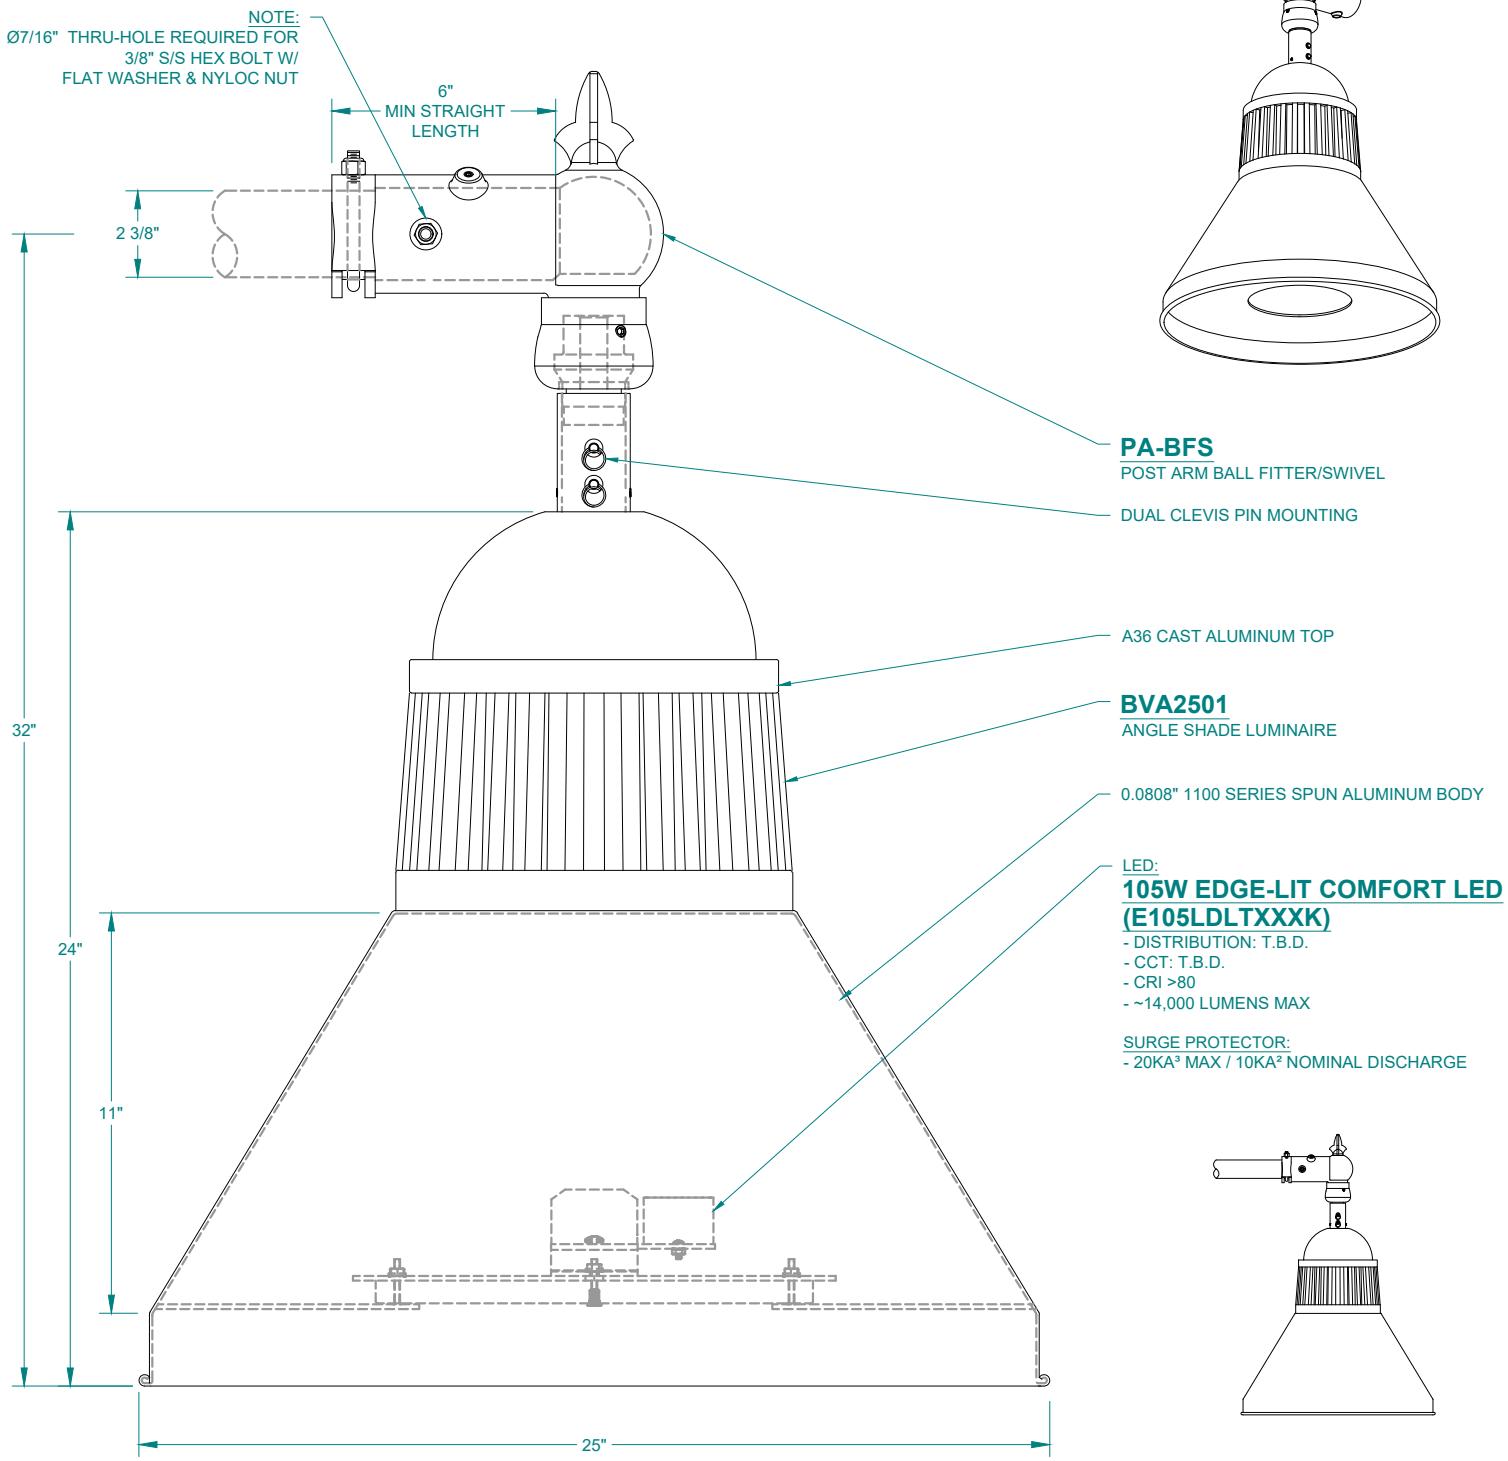


ORDER NUMBER	TYPE	QUANTITY
186518	-	-
CATALOG NUMBER		
BVA2501-VRBS-E105LDL/TX-40K/ PA-BFS/RAL 7042 - TX= Distribution as determined by design team per project		
Contact Central States Lighting Alliance for IES files		

SUBMITTAL DRAWING		
		REV
09/17/25	2nd RELEASE	C
09/24/25	3rd RELEASE	D
10/02/25	RIBBED, CAST ALUMINUM TOP	E

ANPLighting® 9044 DEL MAR AVE., MONTCLAIR, CA 91763 TEL: (909) 982-1807 www.ANPLighting.com	UNSPECIFIED TOLERANCES: XX = ± 0.1 XXX = ± 0.03 XXXX = ± 0.015 ANGULAR TOLERANCE: XX = ± 1° XXXX = ± 0.1°	dimension in inches dimension in [] = mm DO NOT SCALE PRINT CRITICAL DIMENSIONS THIRD ANGLE PROJECTION
This document contains confidential and proprietary information of ANP Lighting. Receipt or possession of this document grants no convey or rights to reproduce or disclose its contents, or to make, use, or sell anything it may disclose without the specific written authorization of ANP Lighting may violate the intellectual property rights of ANP Lighting.		

Pedestrian Light Fixture

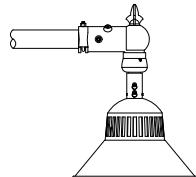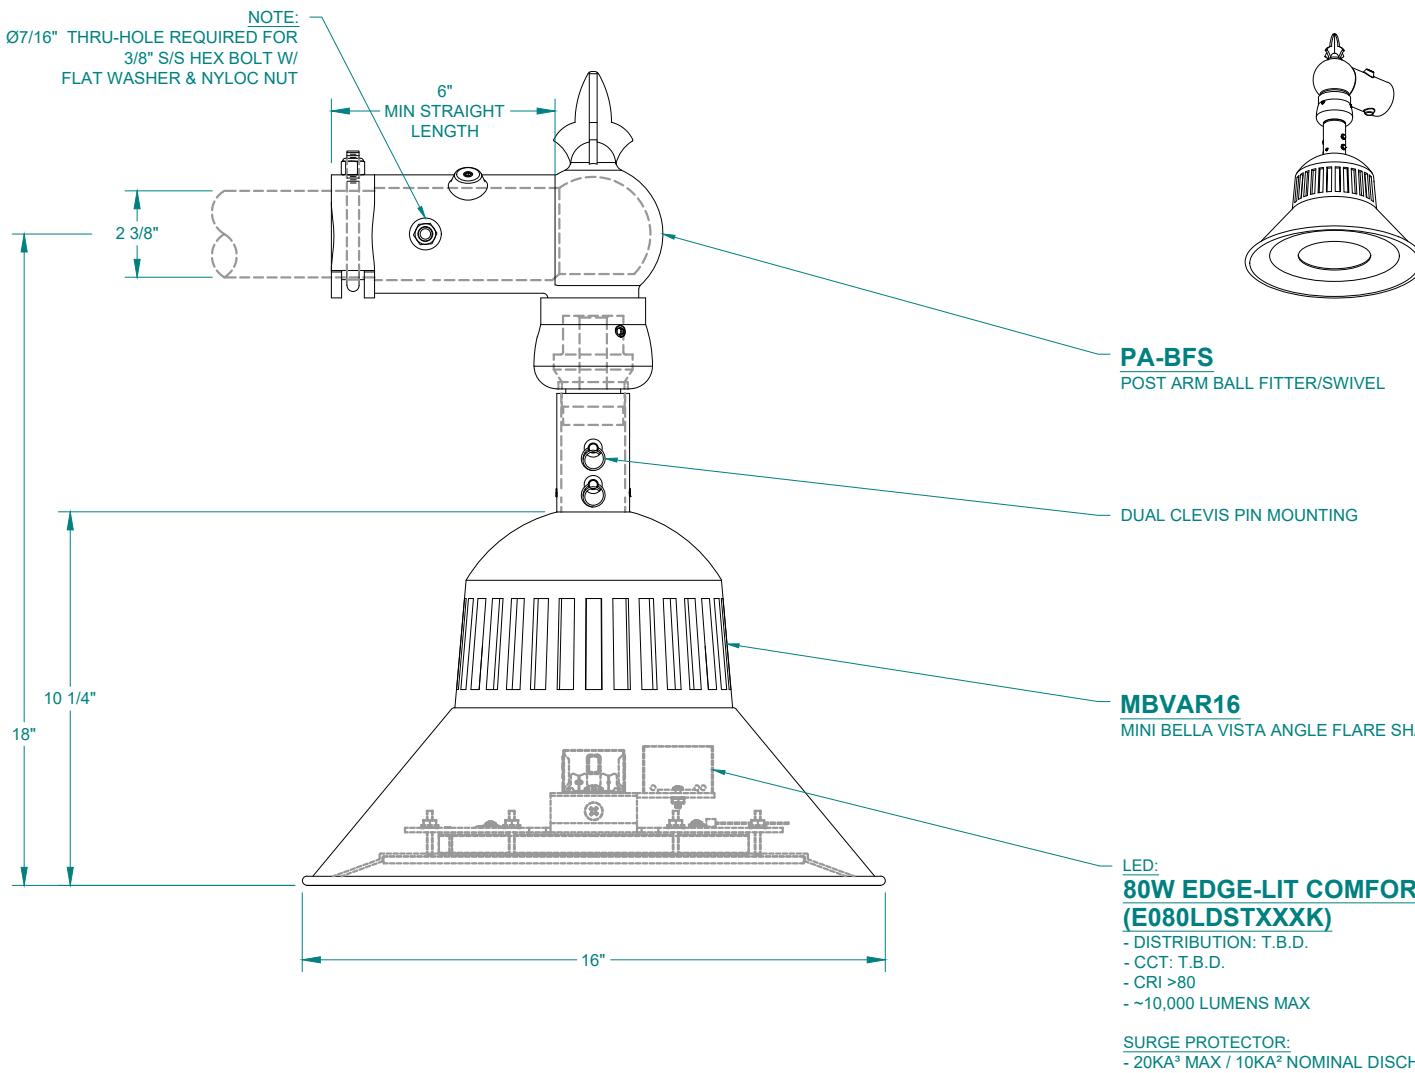

ORDER NUMBER	TYPE	QUANTITY
186518	-	-
CATALOG NUMBER MBVA16-VRBS-E080LDS/TX-40K/ PA-BFS/ RAL 7042 - TX= Distribution as determined by design team per project		
Contact Central States Lighting Alliance for IES files		

SUBMITTAL DRAWING		
		REV
09/17/25	2nd RELEASE	C
09/24/25	3rd RELEASE	D
10/02/25	RIBBED, CAST ALUMINUM TOP	E
FINISH		
CUSTOM: RAL #7042 (TRAFFIC GREY A)		
DRAWN BY		SHEET
DUNCAN	SOUTHPORT - LA VISTA NEBRASKA	2 - 2

ANP Lighting® 9044 DEL MAR AVE., MONTCLAIR, CA 91763 TEL: (909) 982-1807 www.ANPlighting.com
UNSPECIFIED TOLERANCES: XX = ± 0.1 XXX = ± 0.03 XXXX = ± 0.015 ANGULAR TOLERANCE: XX = ± 0.1° XXX = ± 0.03°
DIMENSION IN INCHES DIMENSION IN [] = mm DO NOT SCALE PRINT CRITICAL DIMENSIONS THIRD ANGLE PROJECTION

This document is the confidential and proprietary information of ANP Lighting. Receipt or possession of this document conveys no rights to reproduce or disclose its contents, or to make, use, or sell anything it may disclose without the specific written authorization of ANP Lighting may violate the intellectual property rights of ANP Lighting.